


Document 6 – Appendices

Appendix 1 – Site Plan & Pictures

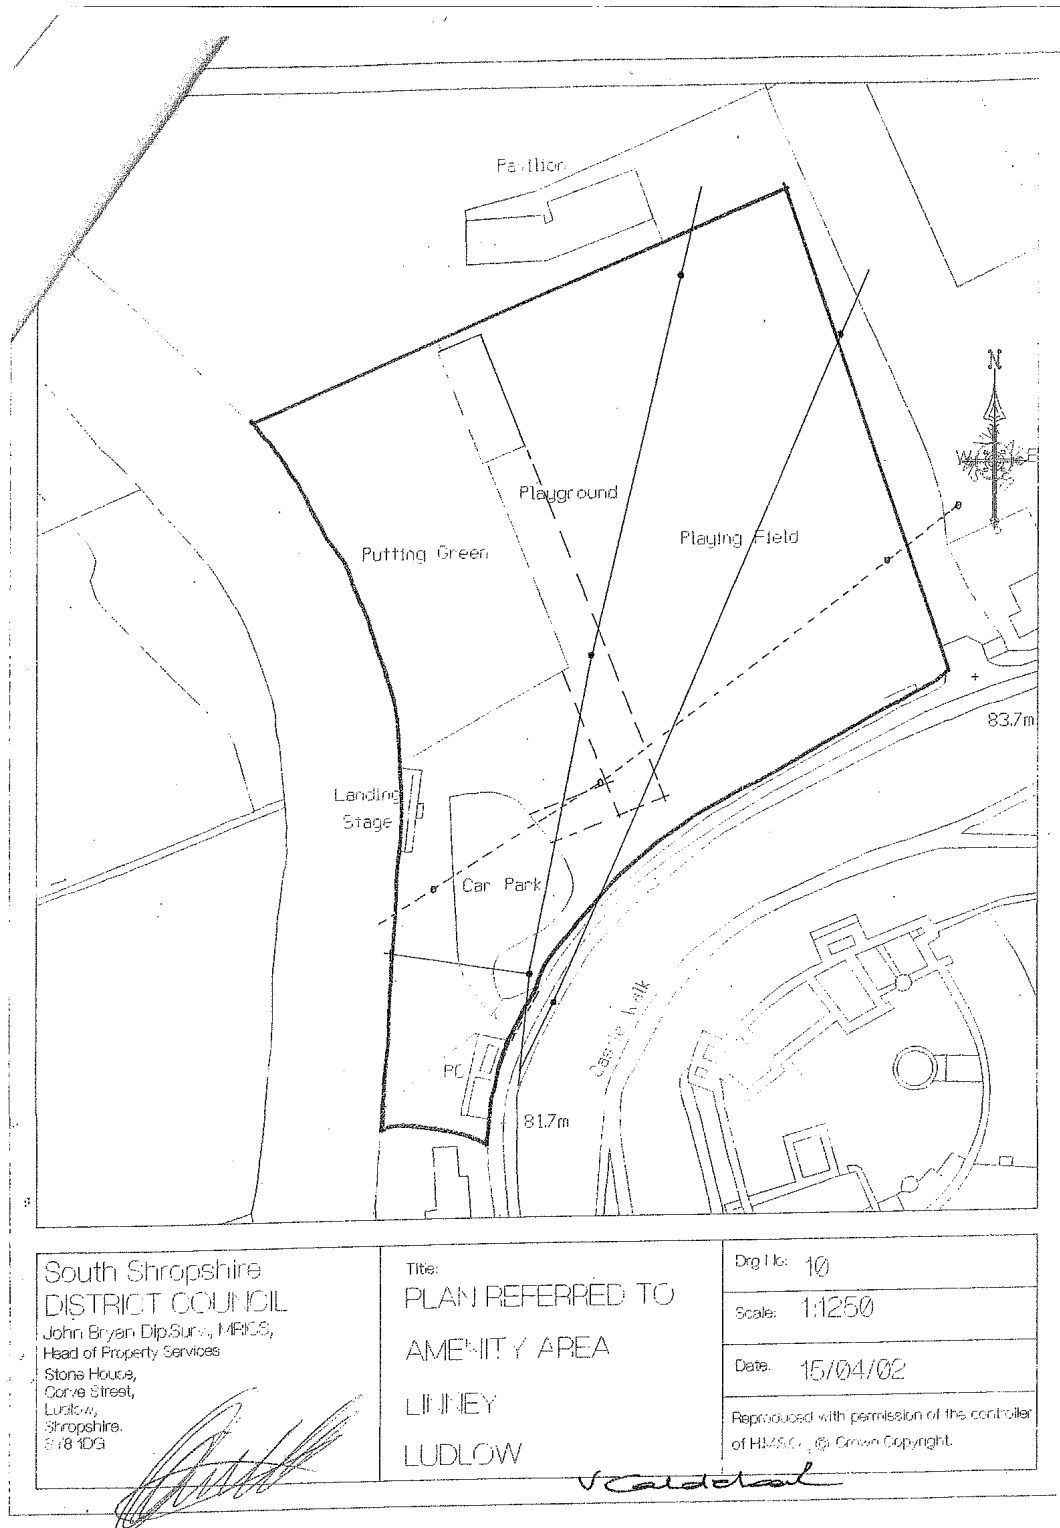

South Shropshire
DISTRICT COUNCIL
John Bryan Dip.Surv., MRICS,
Head of Property Services
Stone House,
Corve Street,
Ludlow,
Shropshire.
SY8 1DG

Title:
PLAN REFERRED TO
AMENITY AREA
LINNEY
LUDLOW

Drawn: 10

Scale: 1:1250

Date: 15/04/02

Reproduced with permission of the controller
of HB&C. © Crown Copyright.



